


UMBC

AN HONORS UNIVERSITY IN MARYLAND



UMBC Patapsco Hall Addition Design/Build Project

Oversight Committee Meeting June 2nd, 2010
Lobby Update

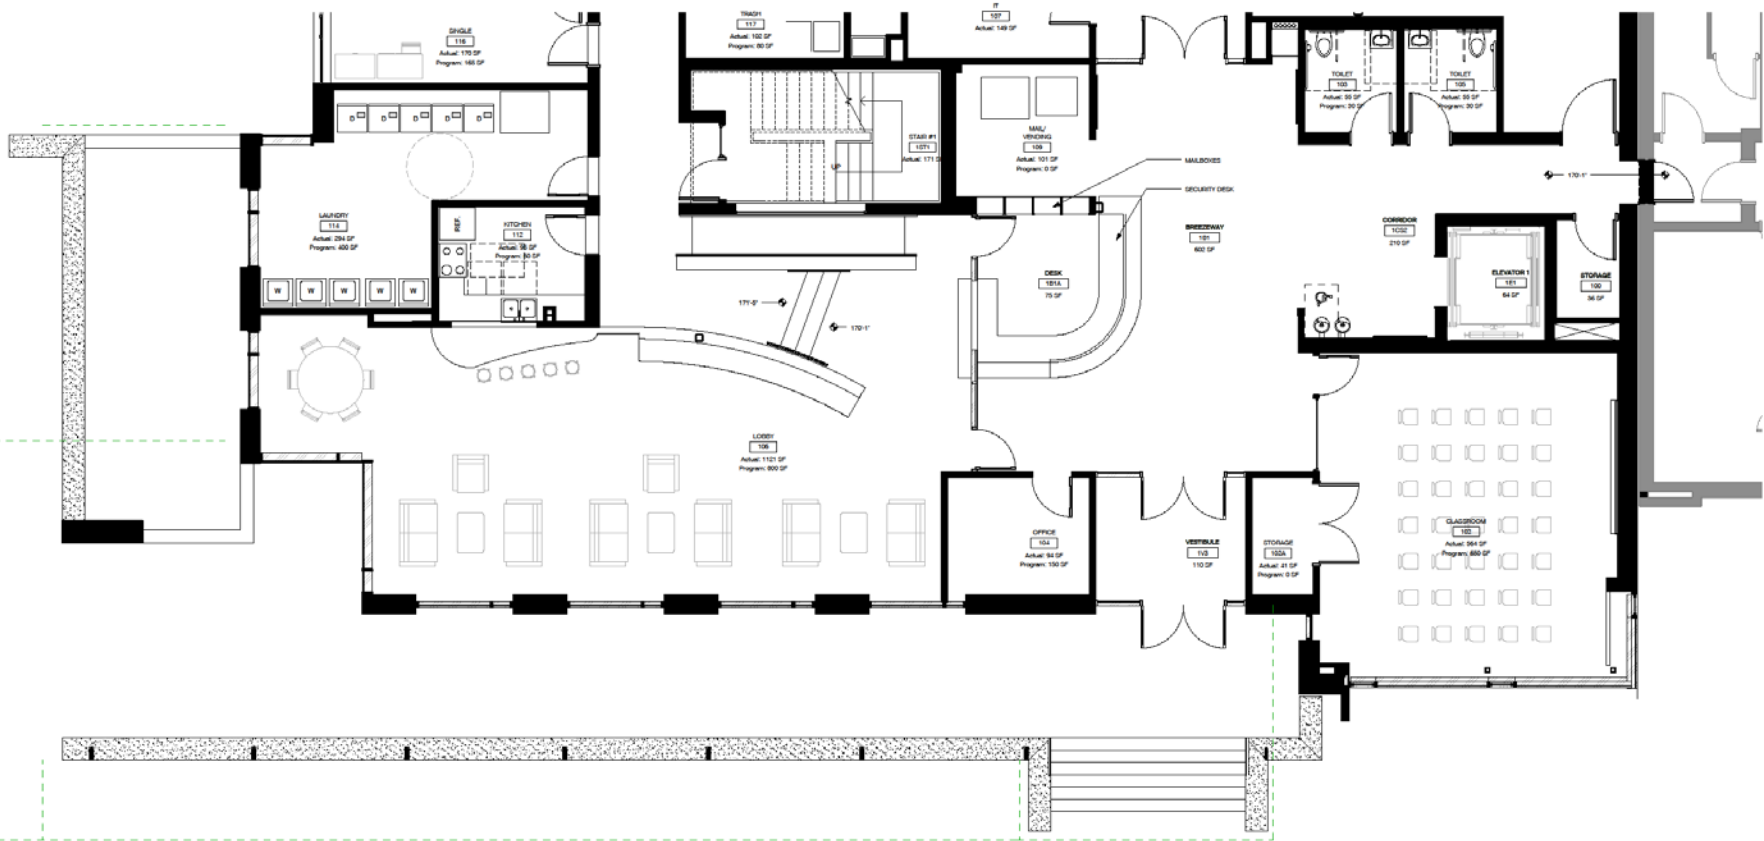

PATAPSCO HALL ADDITION PROJECT AT UMBC


UMBC PROJECT NUMBER BC-20652-T
 NEWMAN PROJECT NUMBER 1003.00
 06/01/10



NEWMANARCHITECTS

©2010


KBE BUILDING CONSTRUCTION

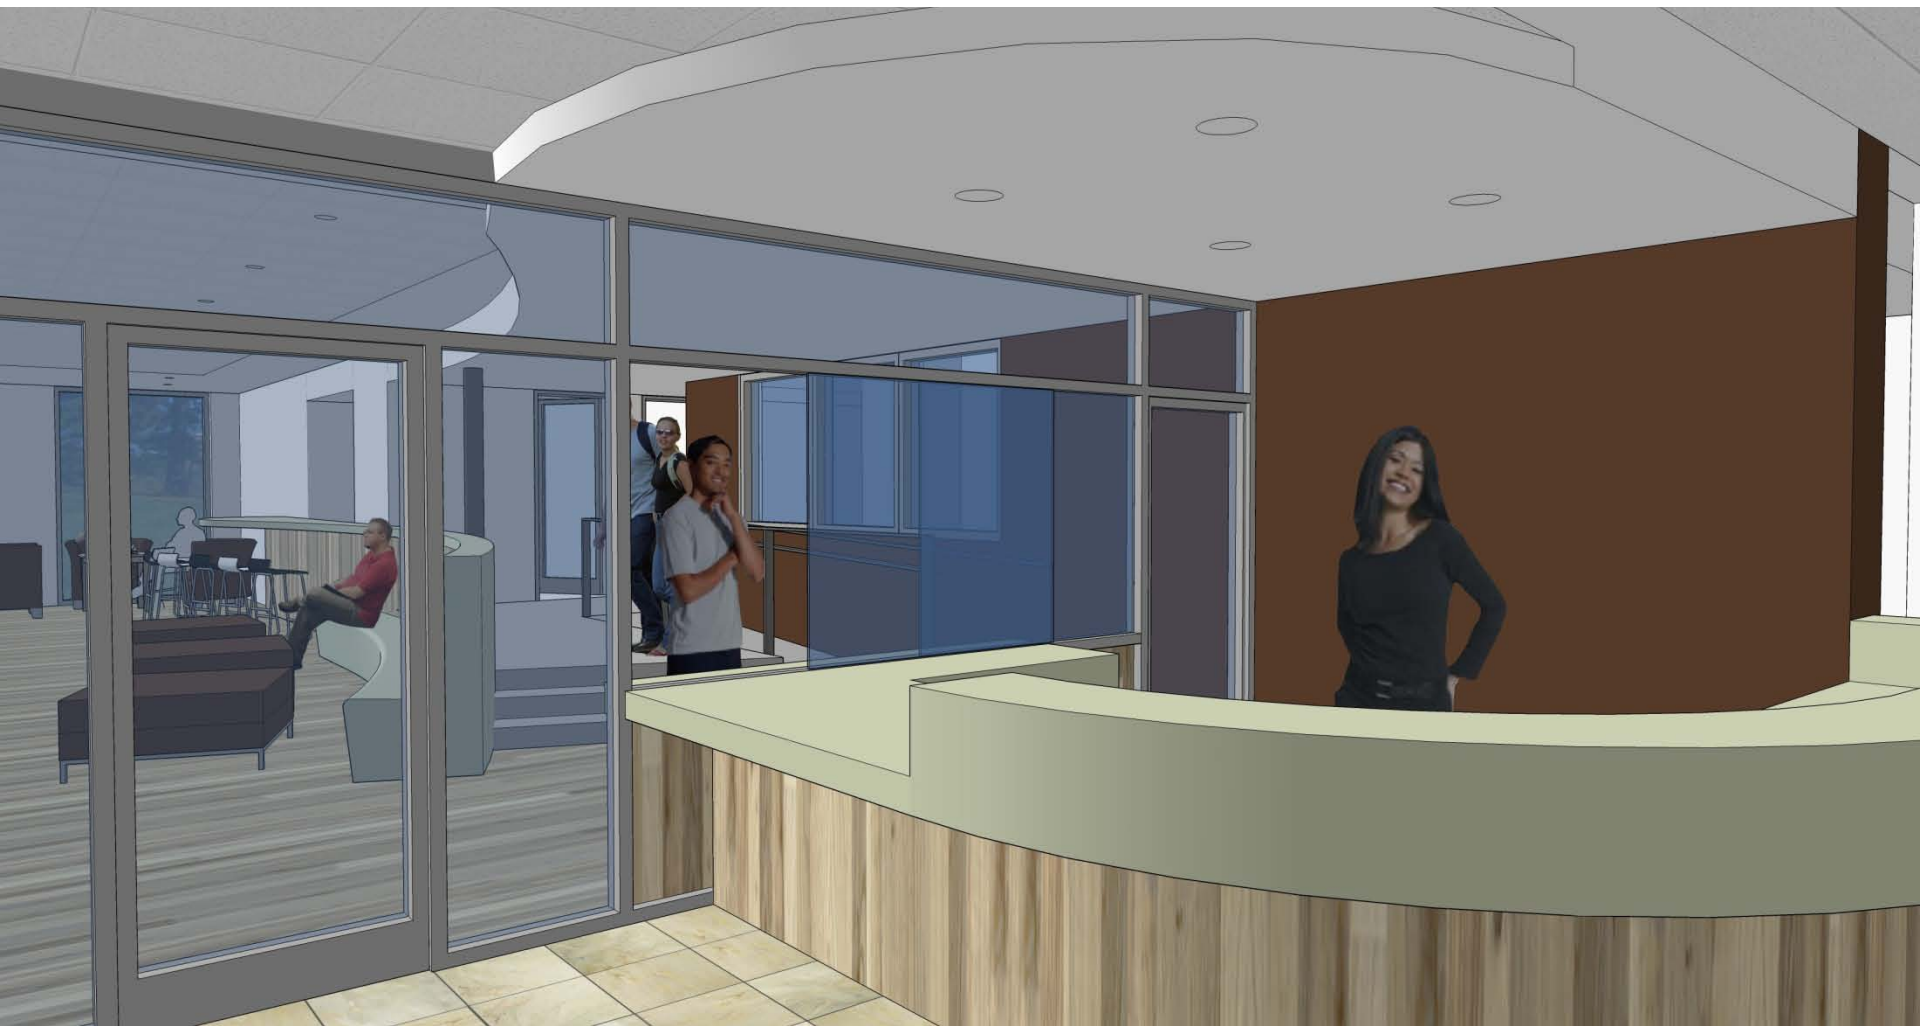

View from Breezeway



View from Entrance

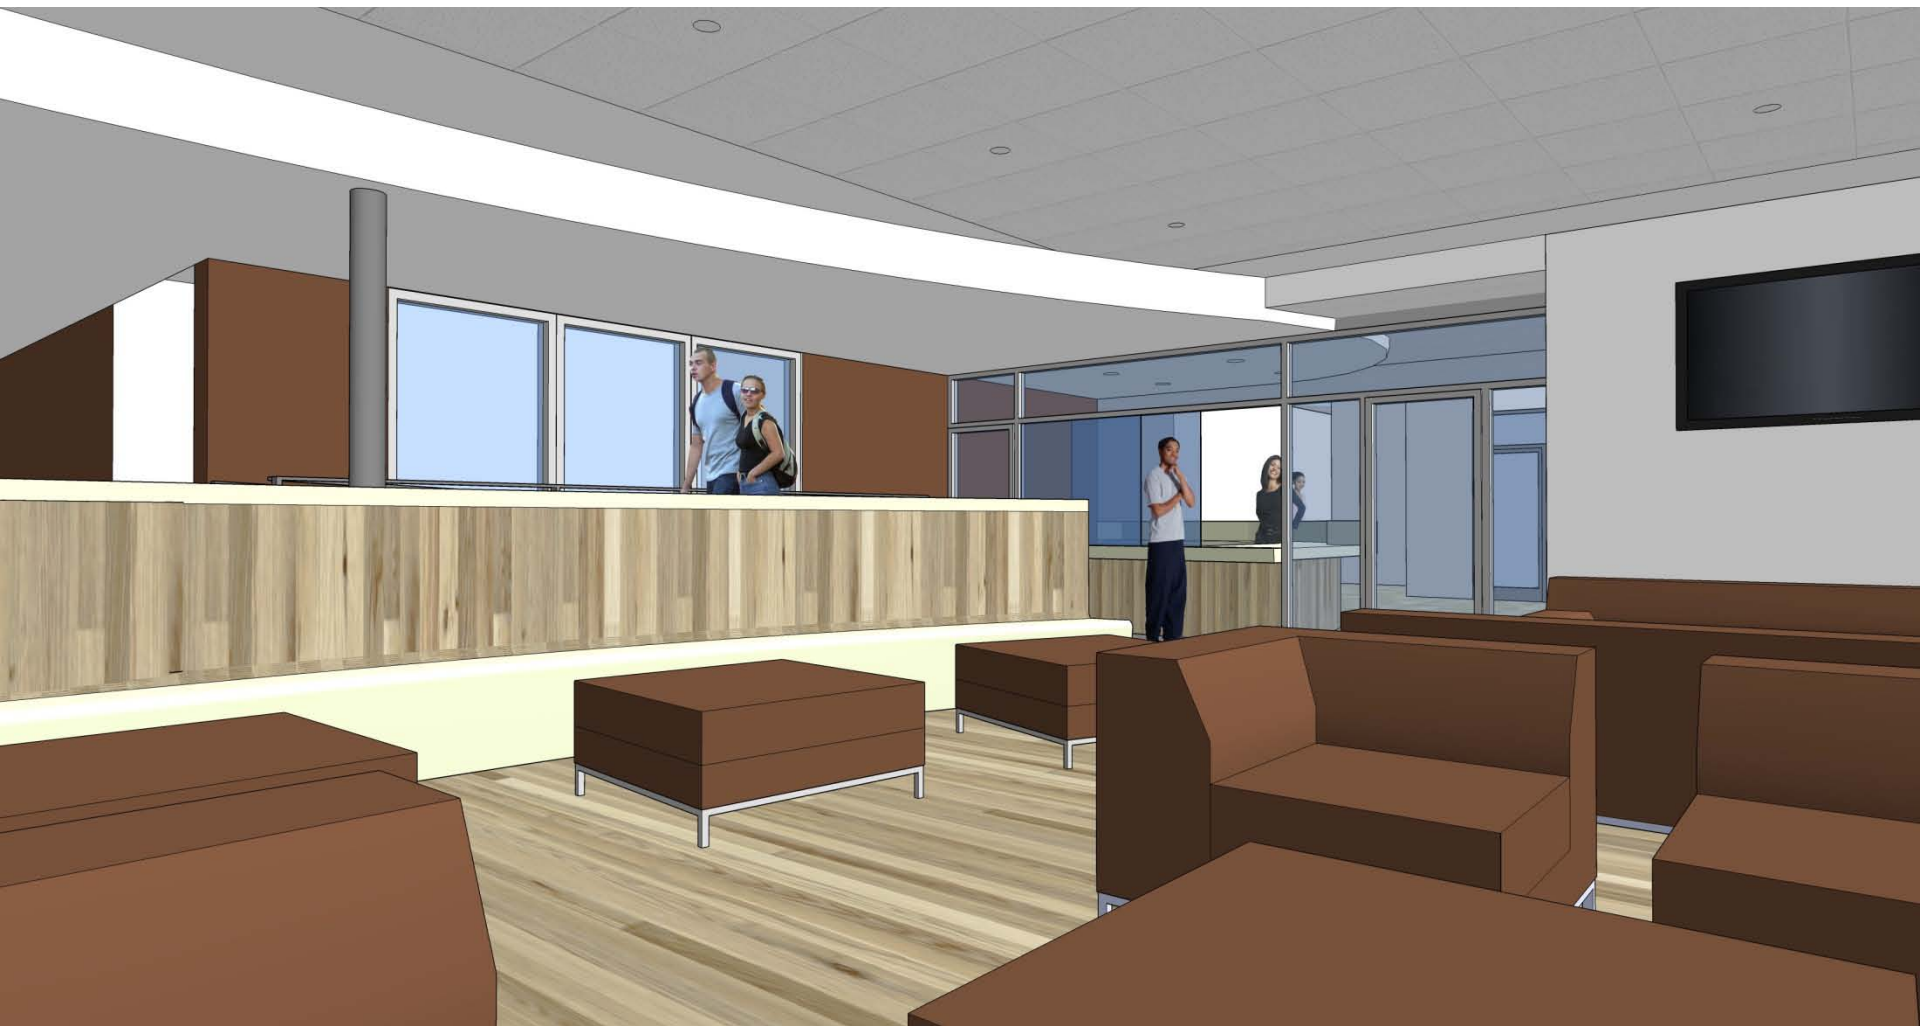

View towards Entrance



View towards Entrance